


rotary beach park

accessibility and playground upgrades

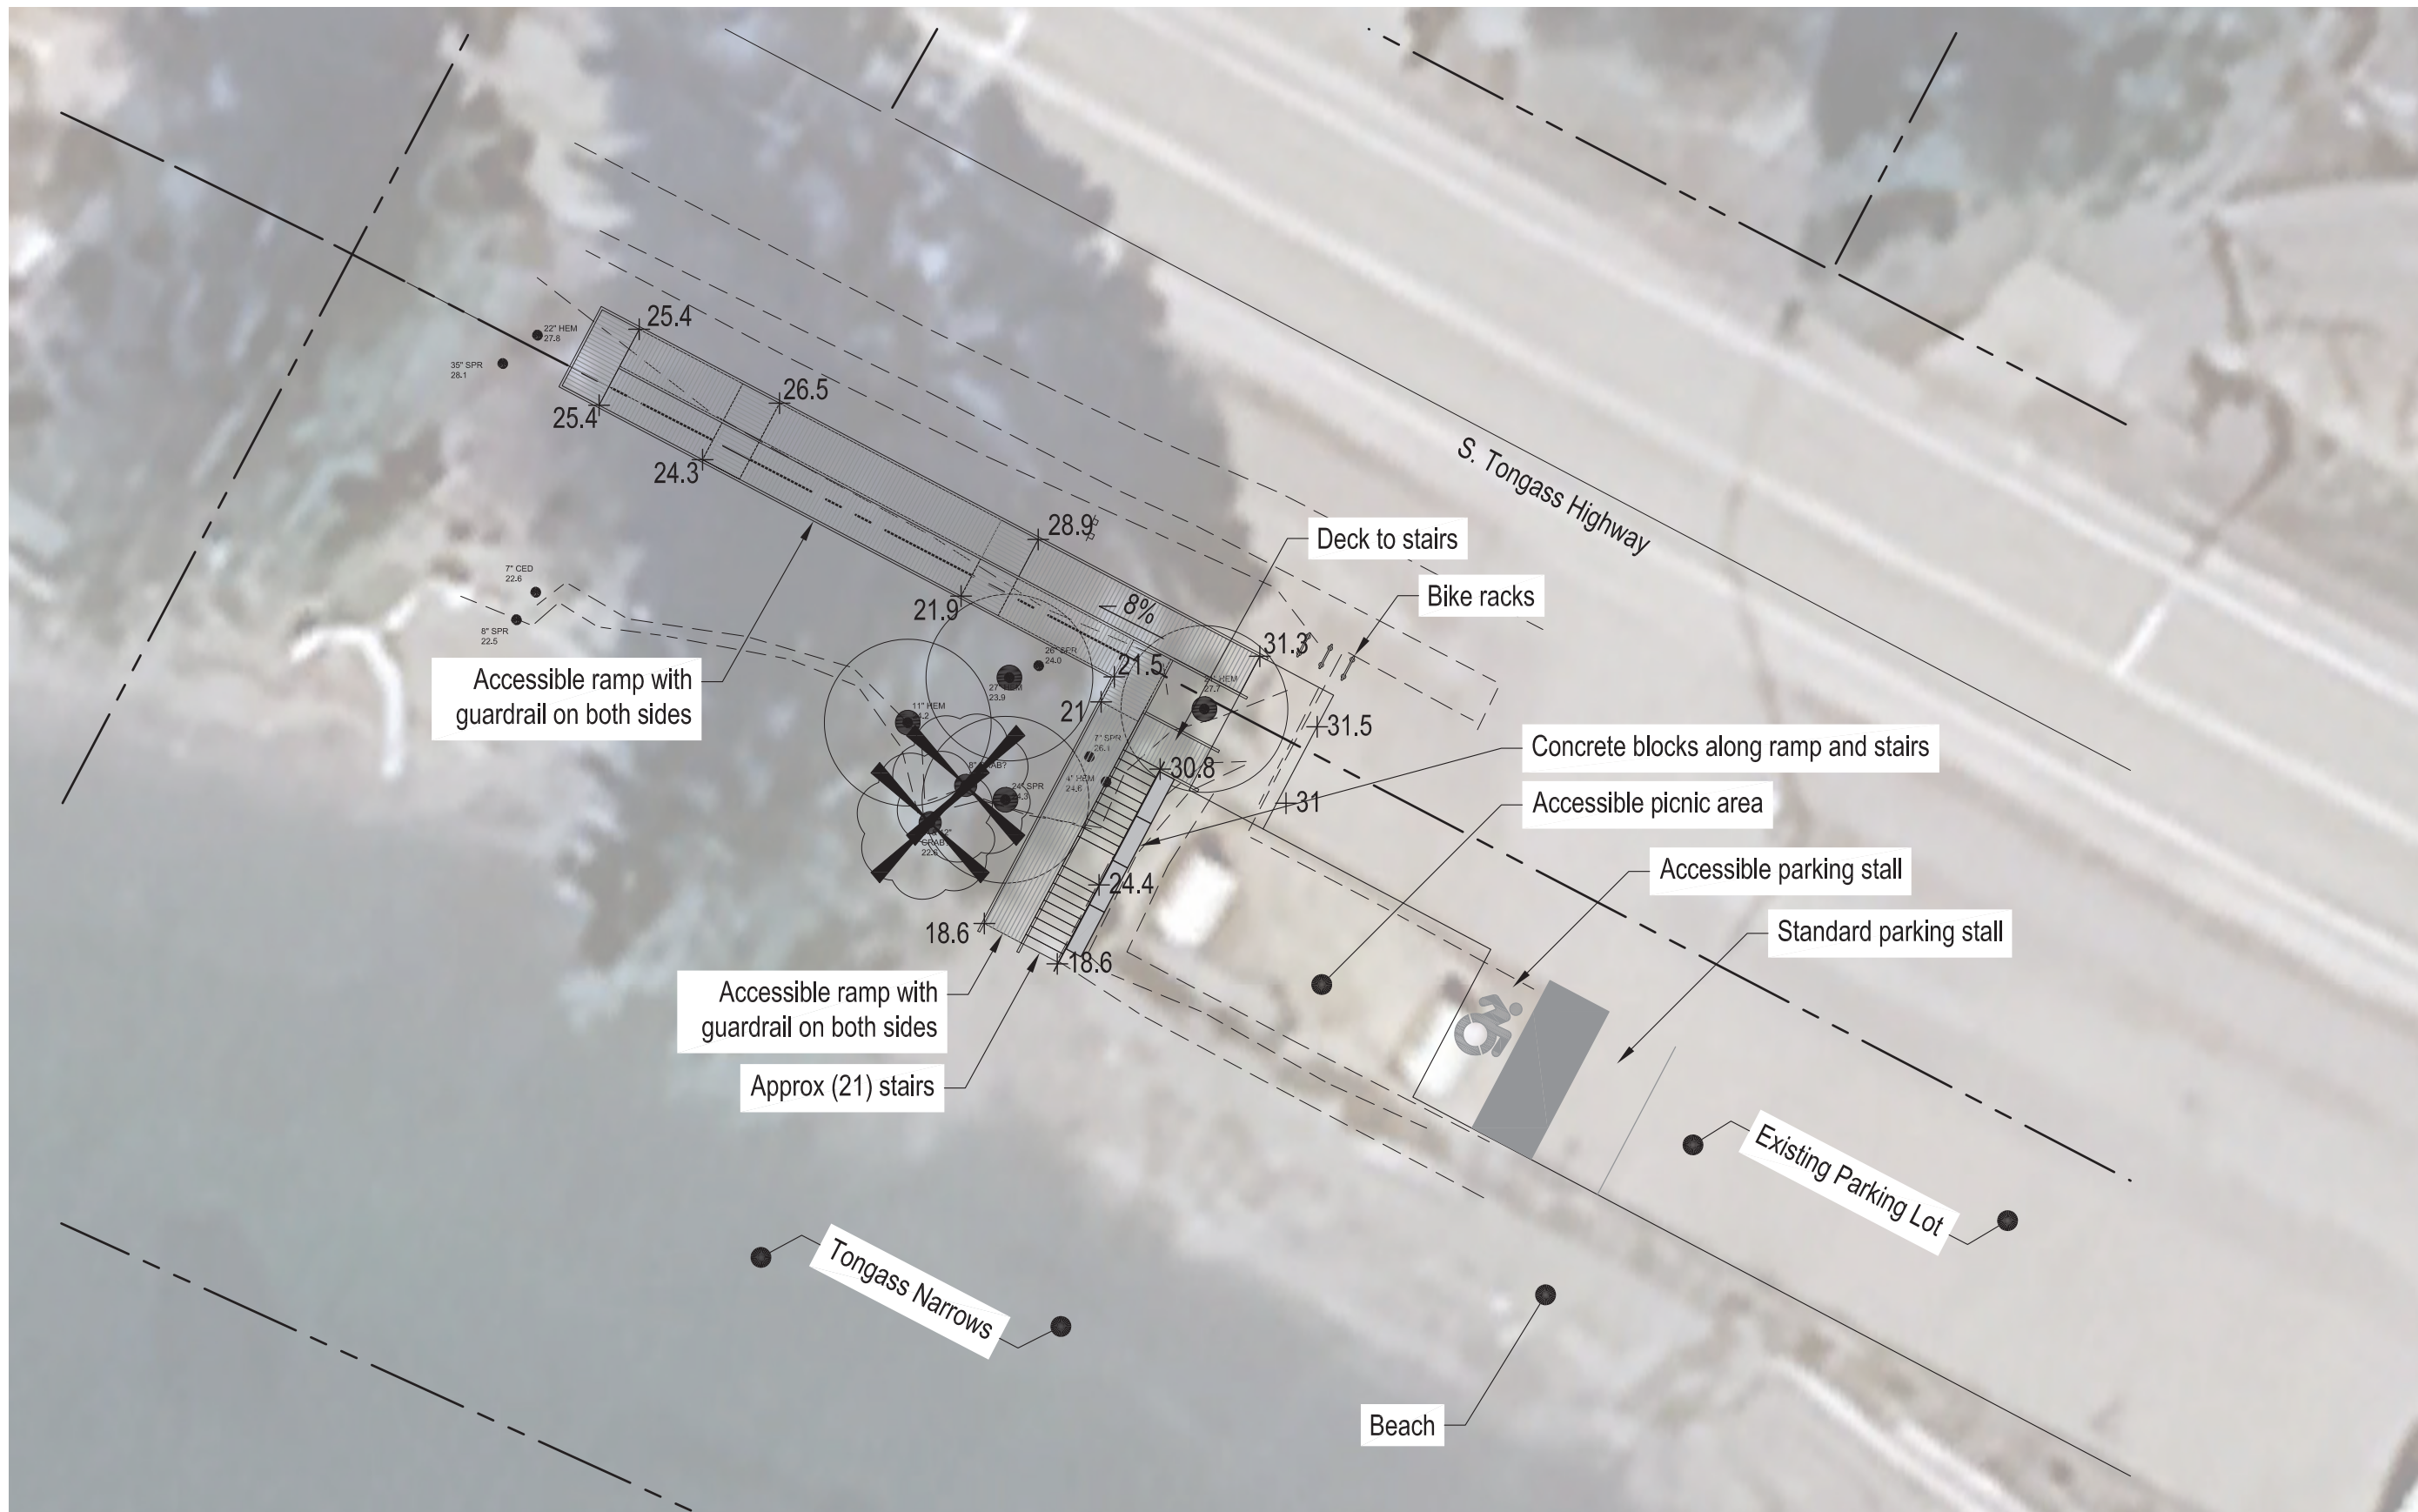

north site - ramp and stairs concept




rev: 2024/09/27



rotary beach park

accessibility and playground upgrades

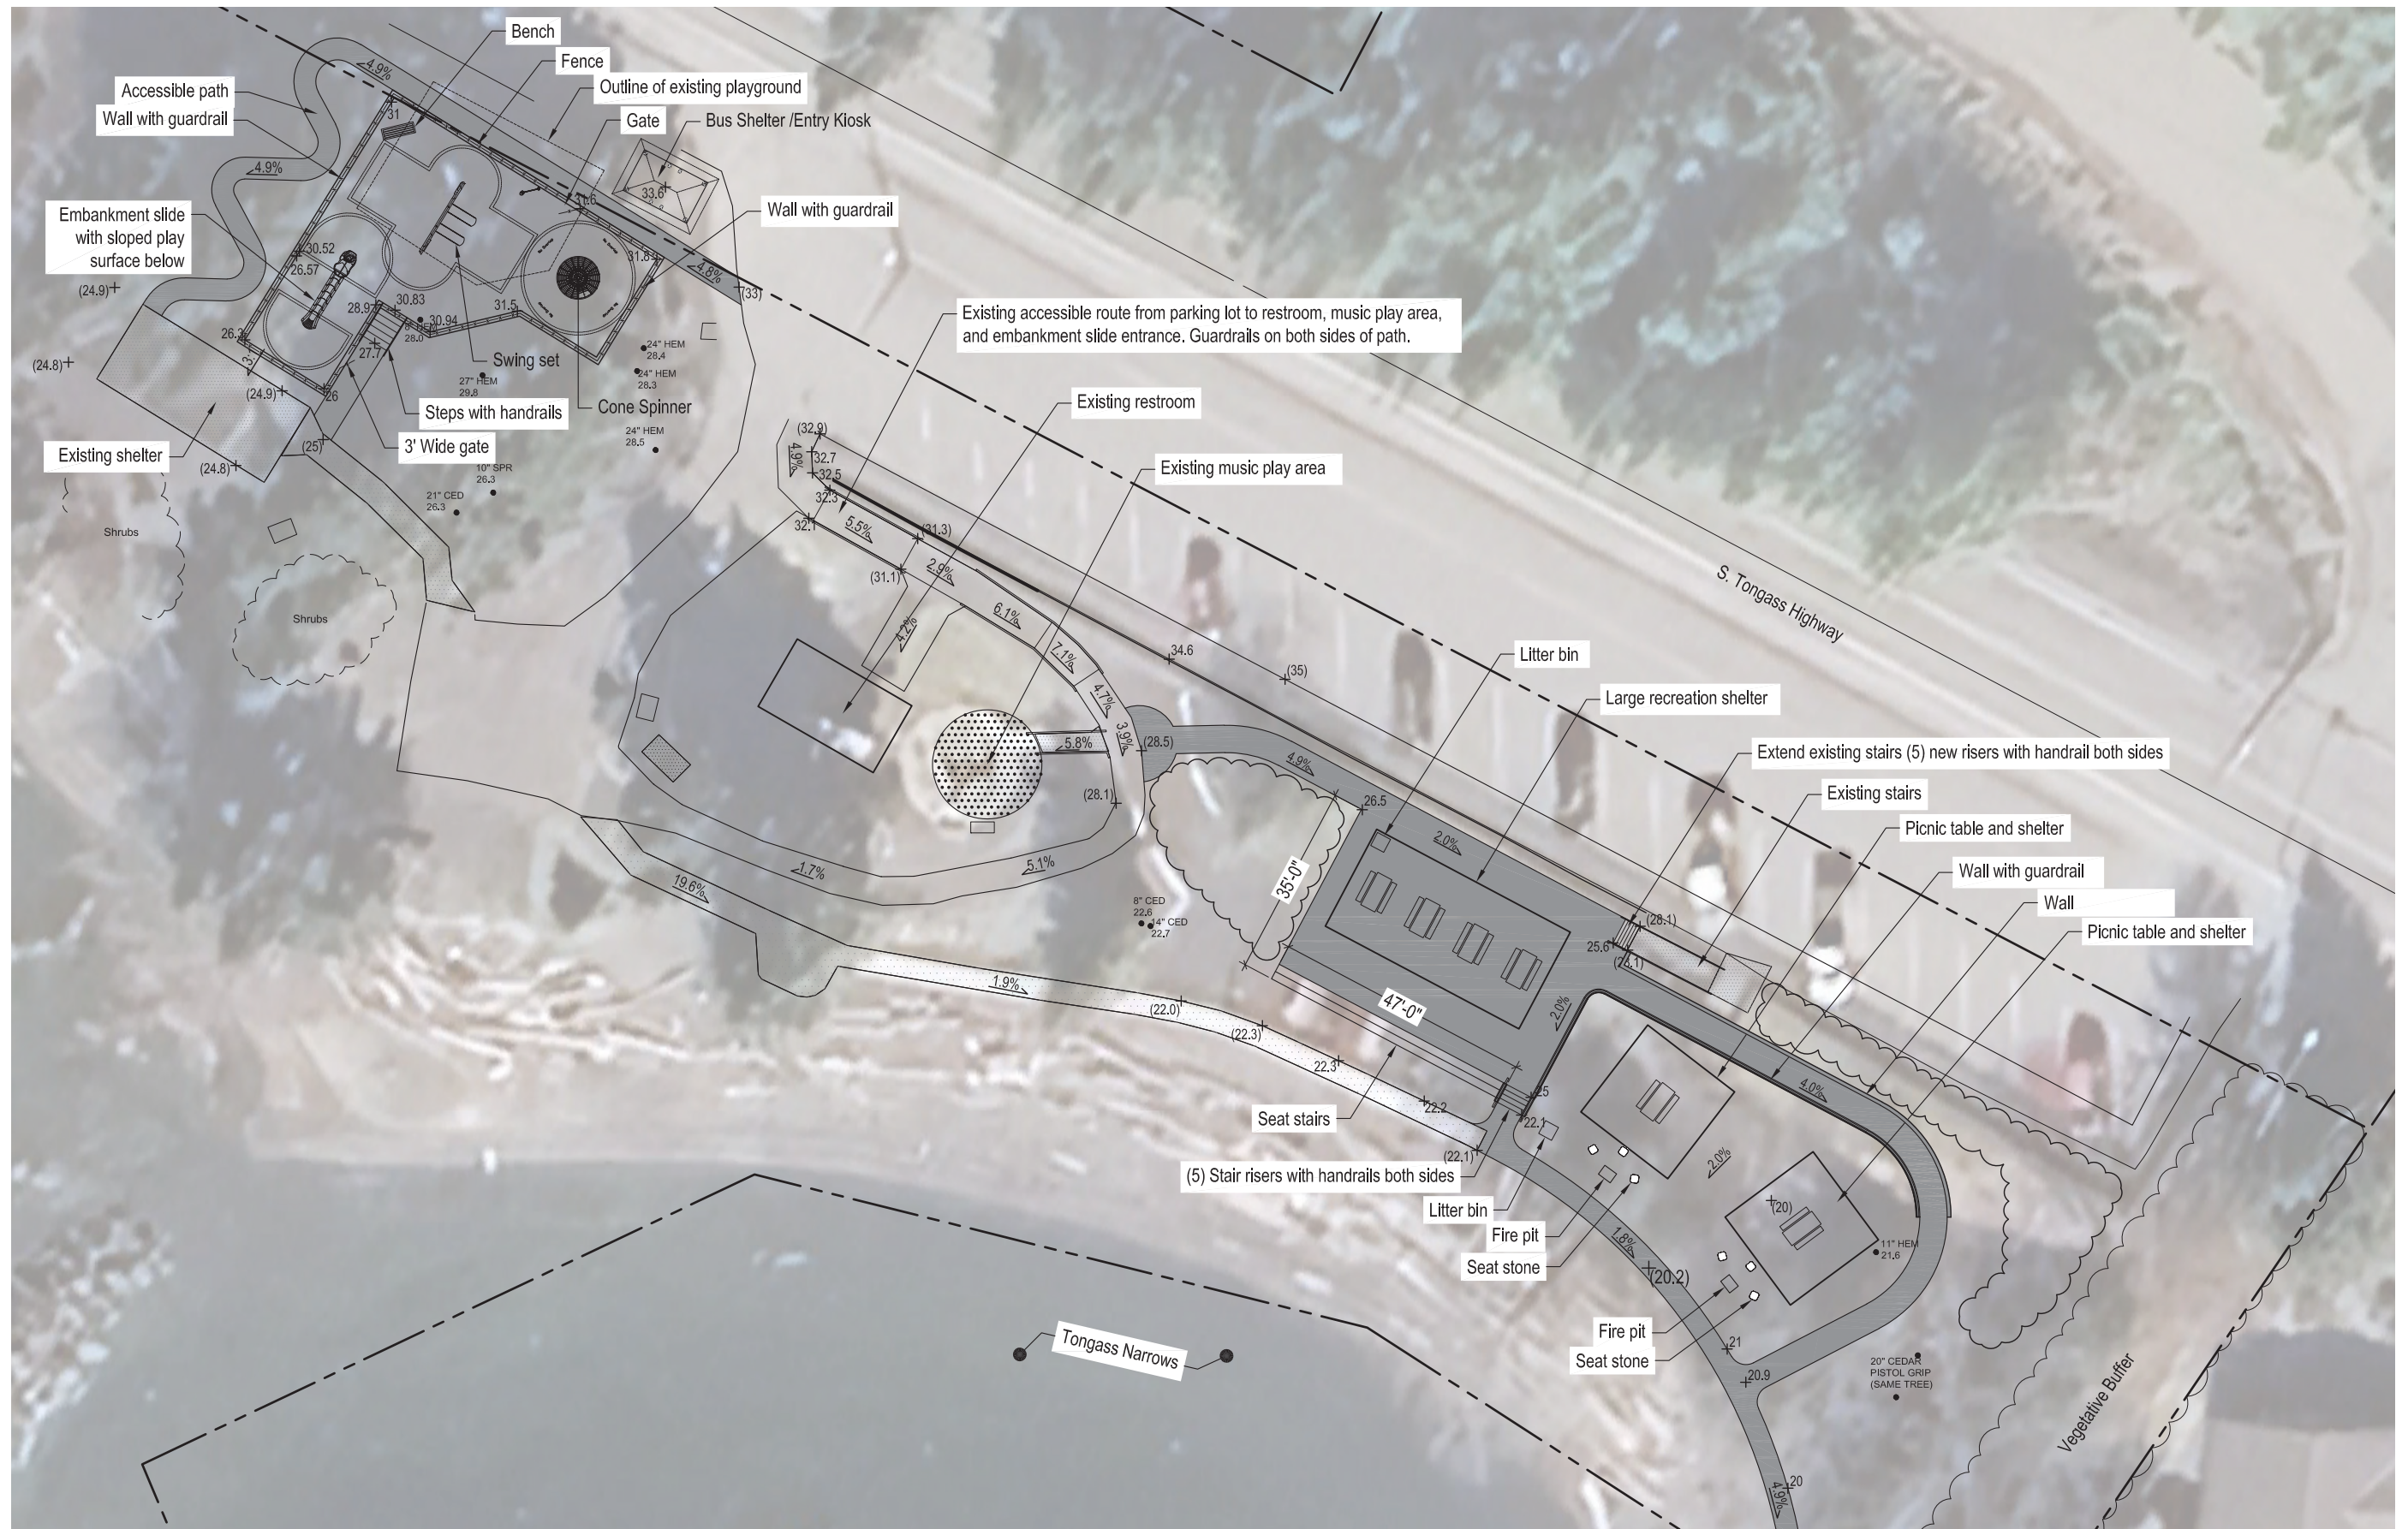

south site concept



rev: 2024/09/27

0 15 30 60FT
1"=30'-0" @ 11x17




rotary beach park

accessibility and playground upgrades



Embankment Slide

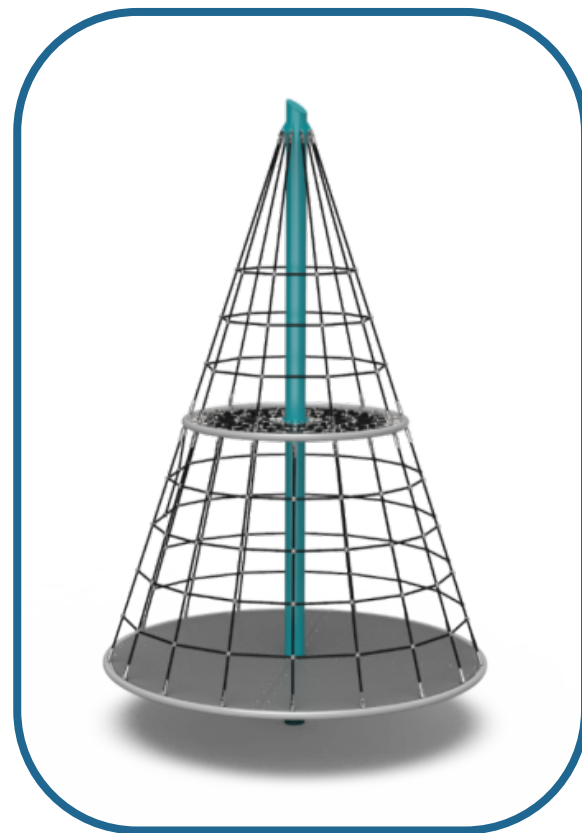

Cone Spinner



Swing Set

south site - concept c equipment



rev: 2024/09/27

0 15 30 60FT
1"=30'-0" @ 11x17

