


# ketchikan gateway borough

## parks and playground upgrades



## Lund Street Tot Lot - Concept a

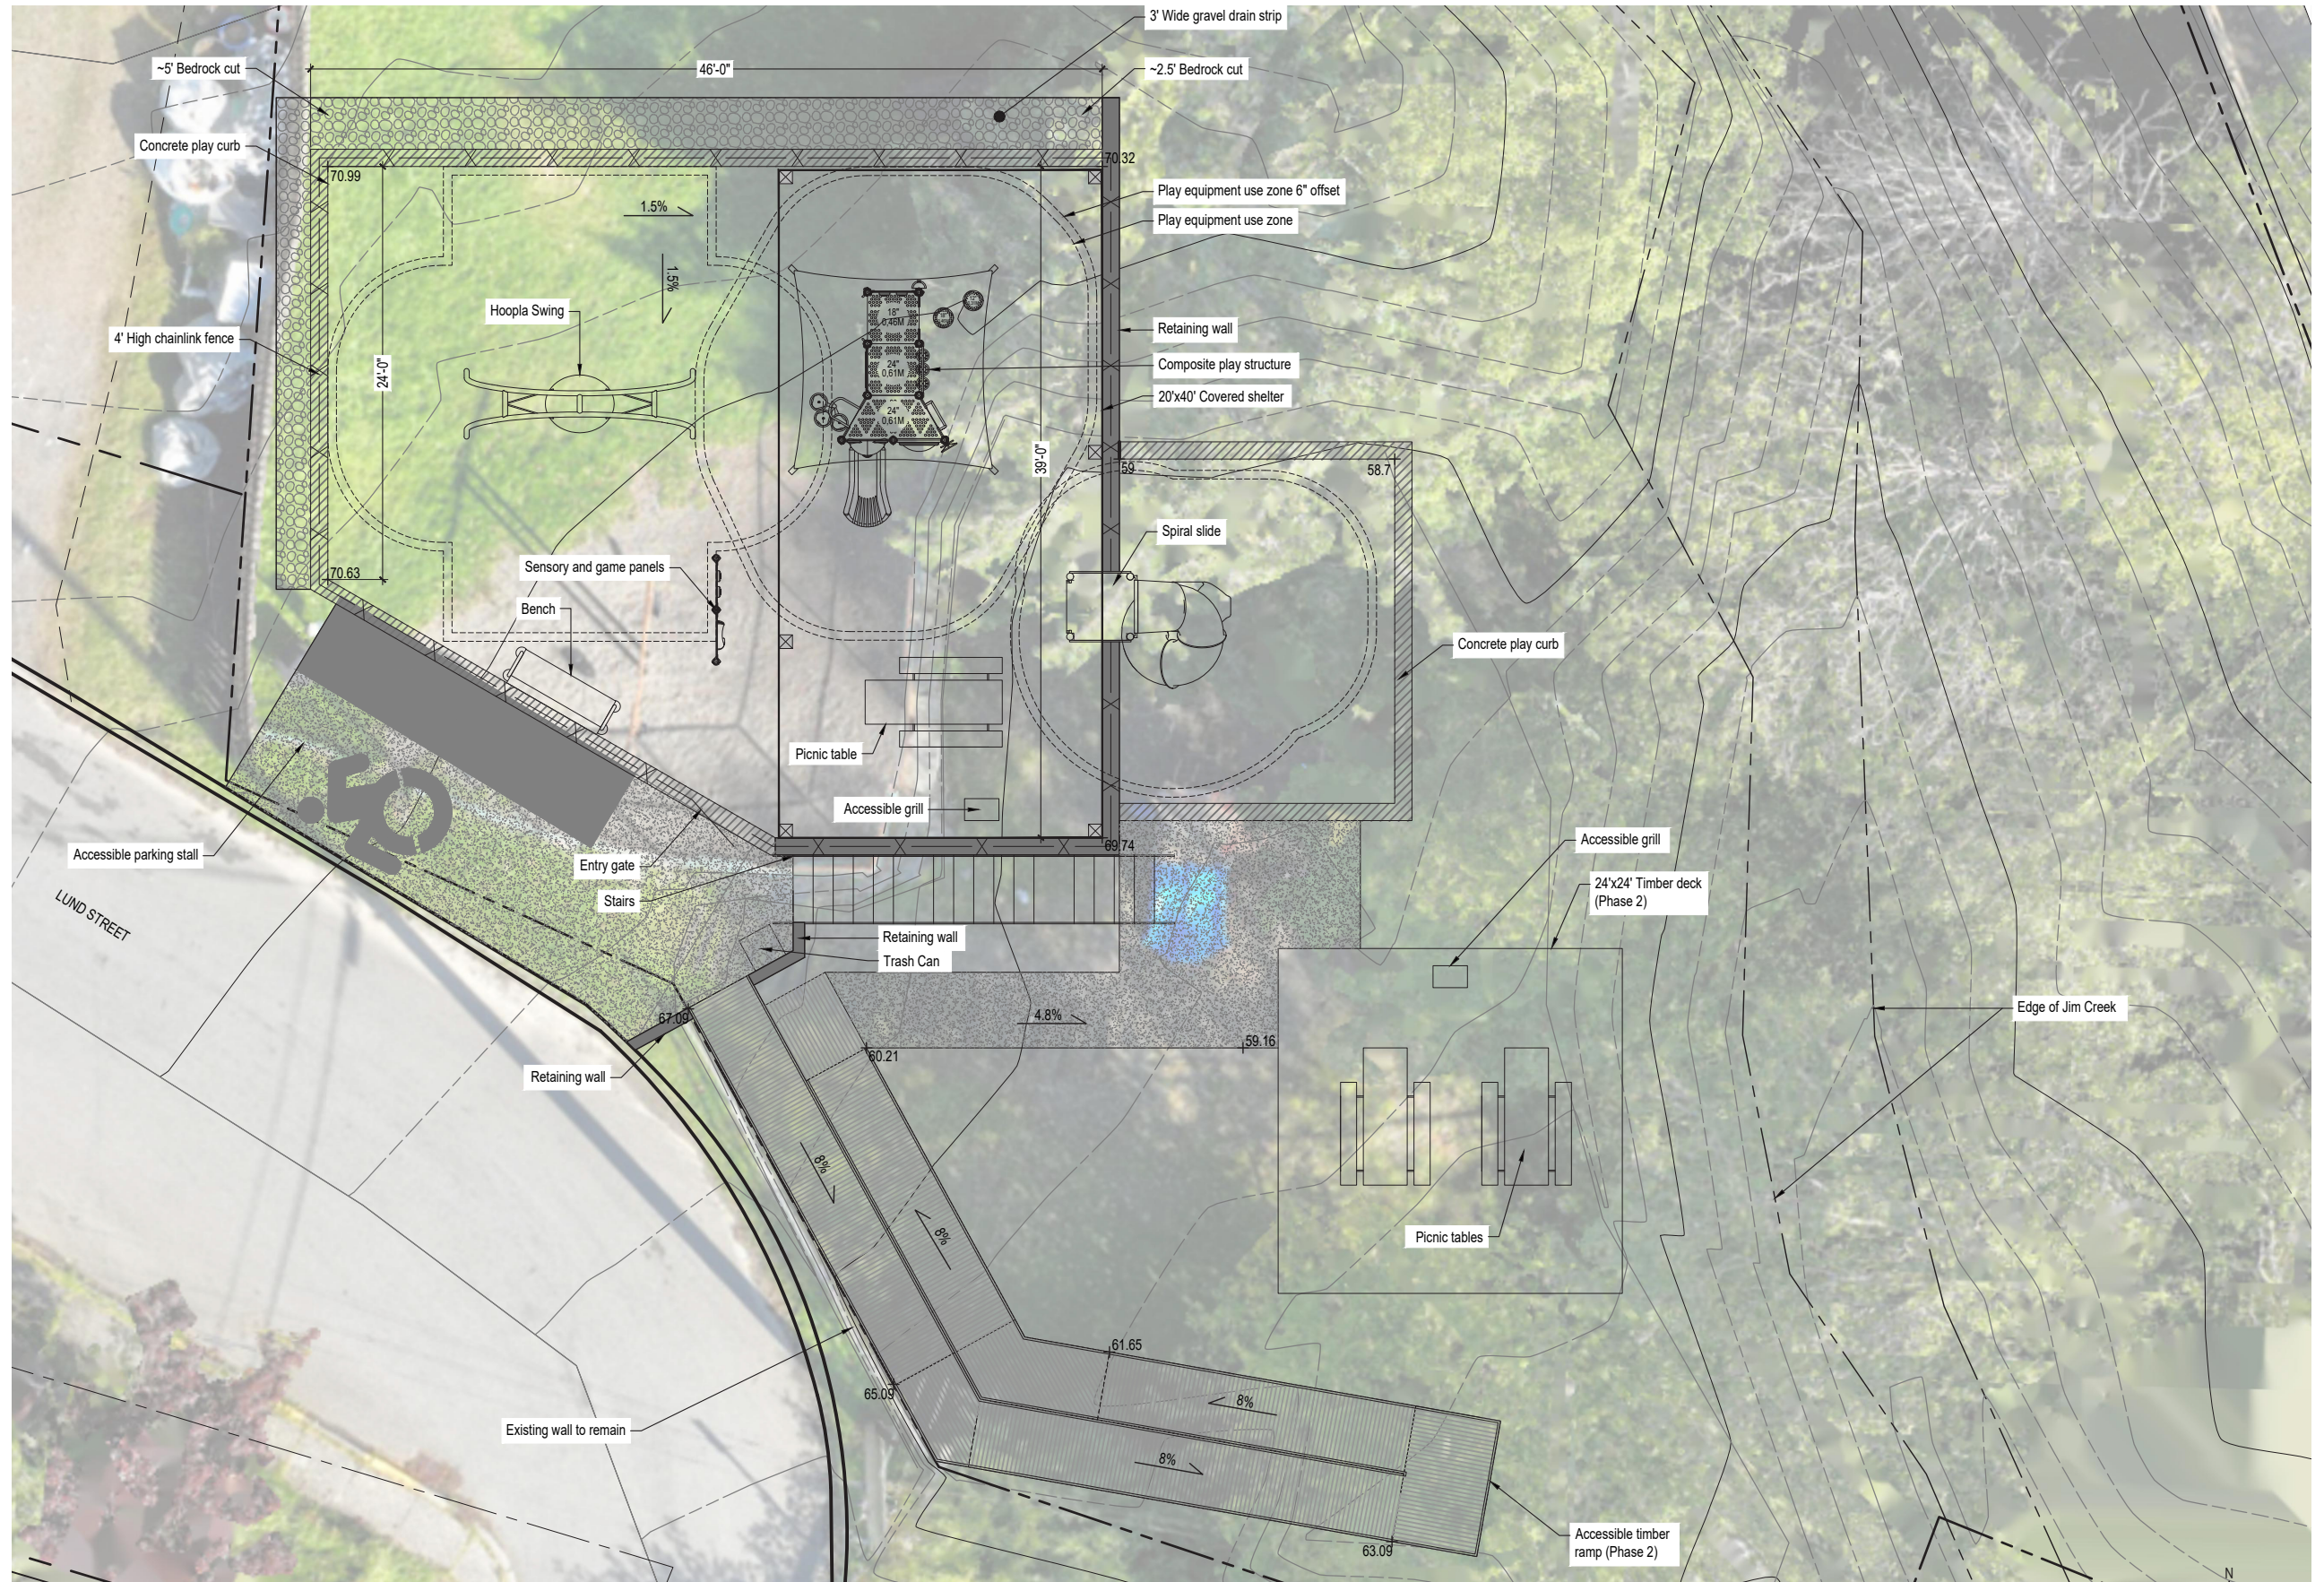

rev: 2024/09/25



# ketchikan gateway borough

parks and playground upgrades



Composite Structure



Hoopla Swing



Swing Set



Spiral Slide



Sensory and Play Panels