


Ketchikan Gateway Borough

Parks and Playground Upgrades

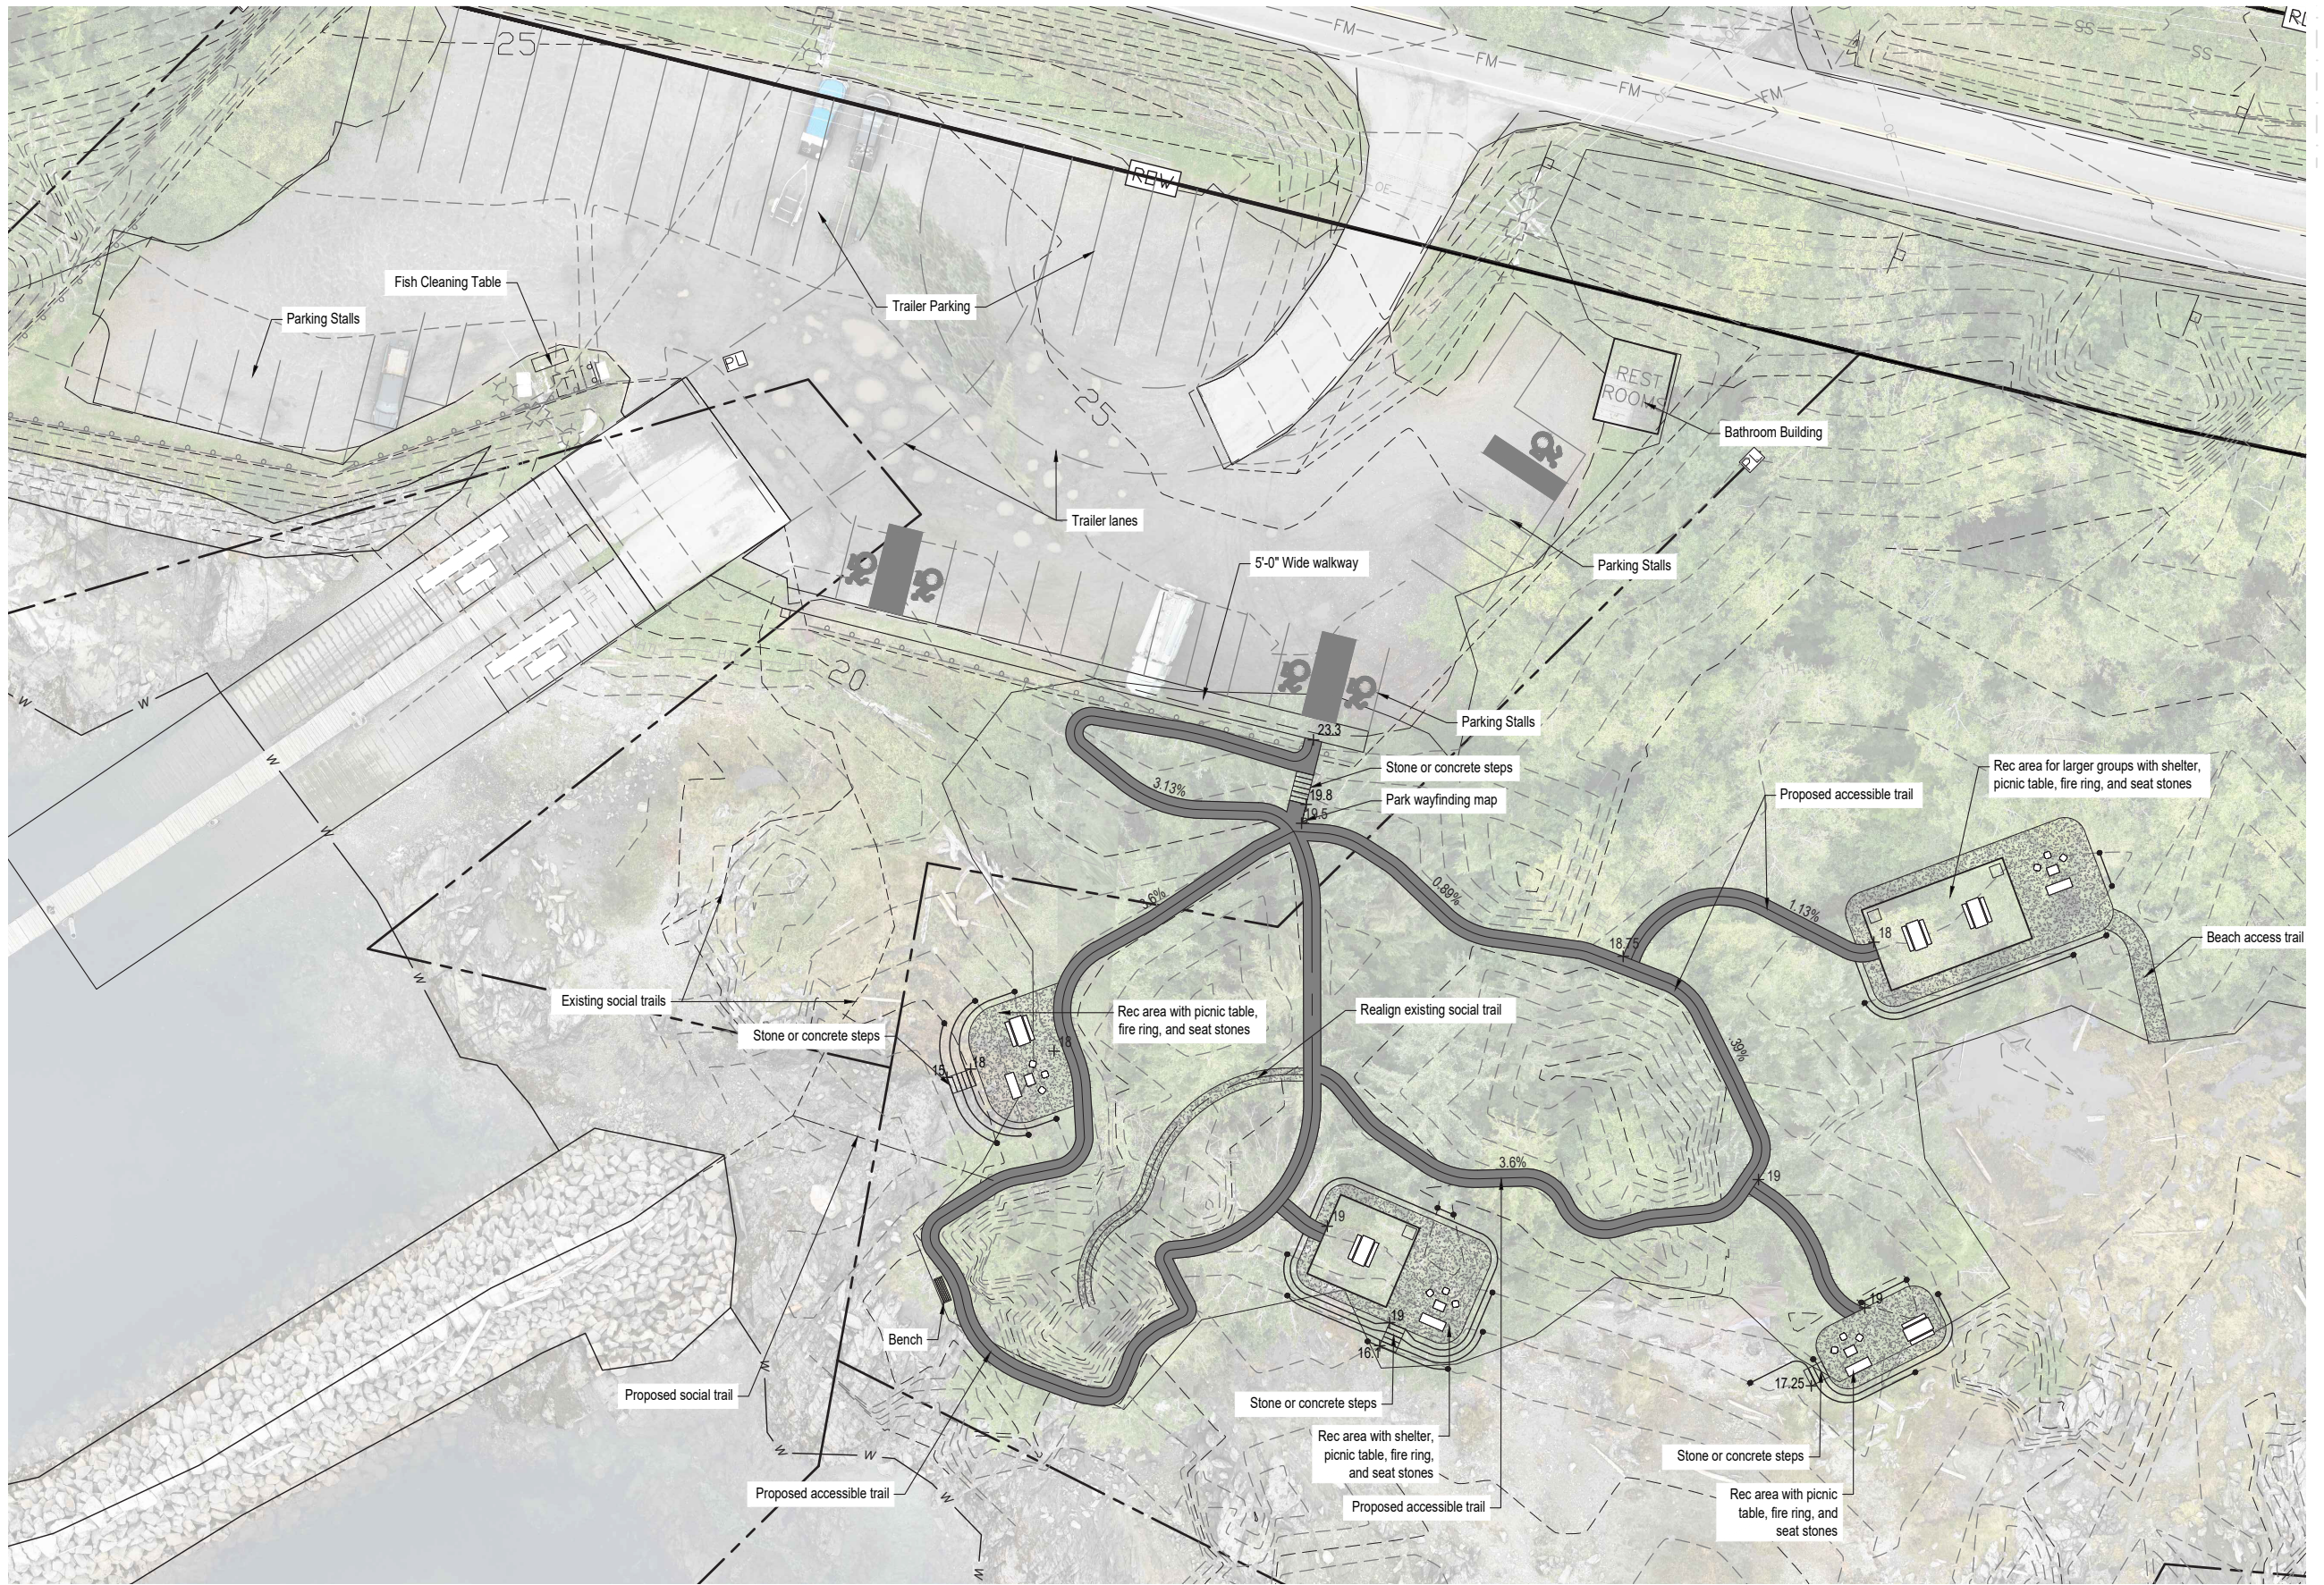

Mountain Point Park Concept



rev. 2024/09/25

