


# ketchikan gateway borough

## parks and playground upgrades

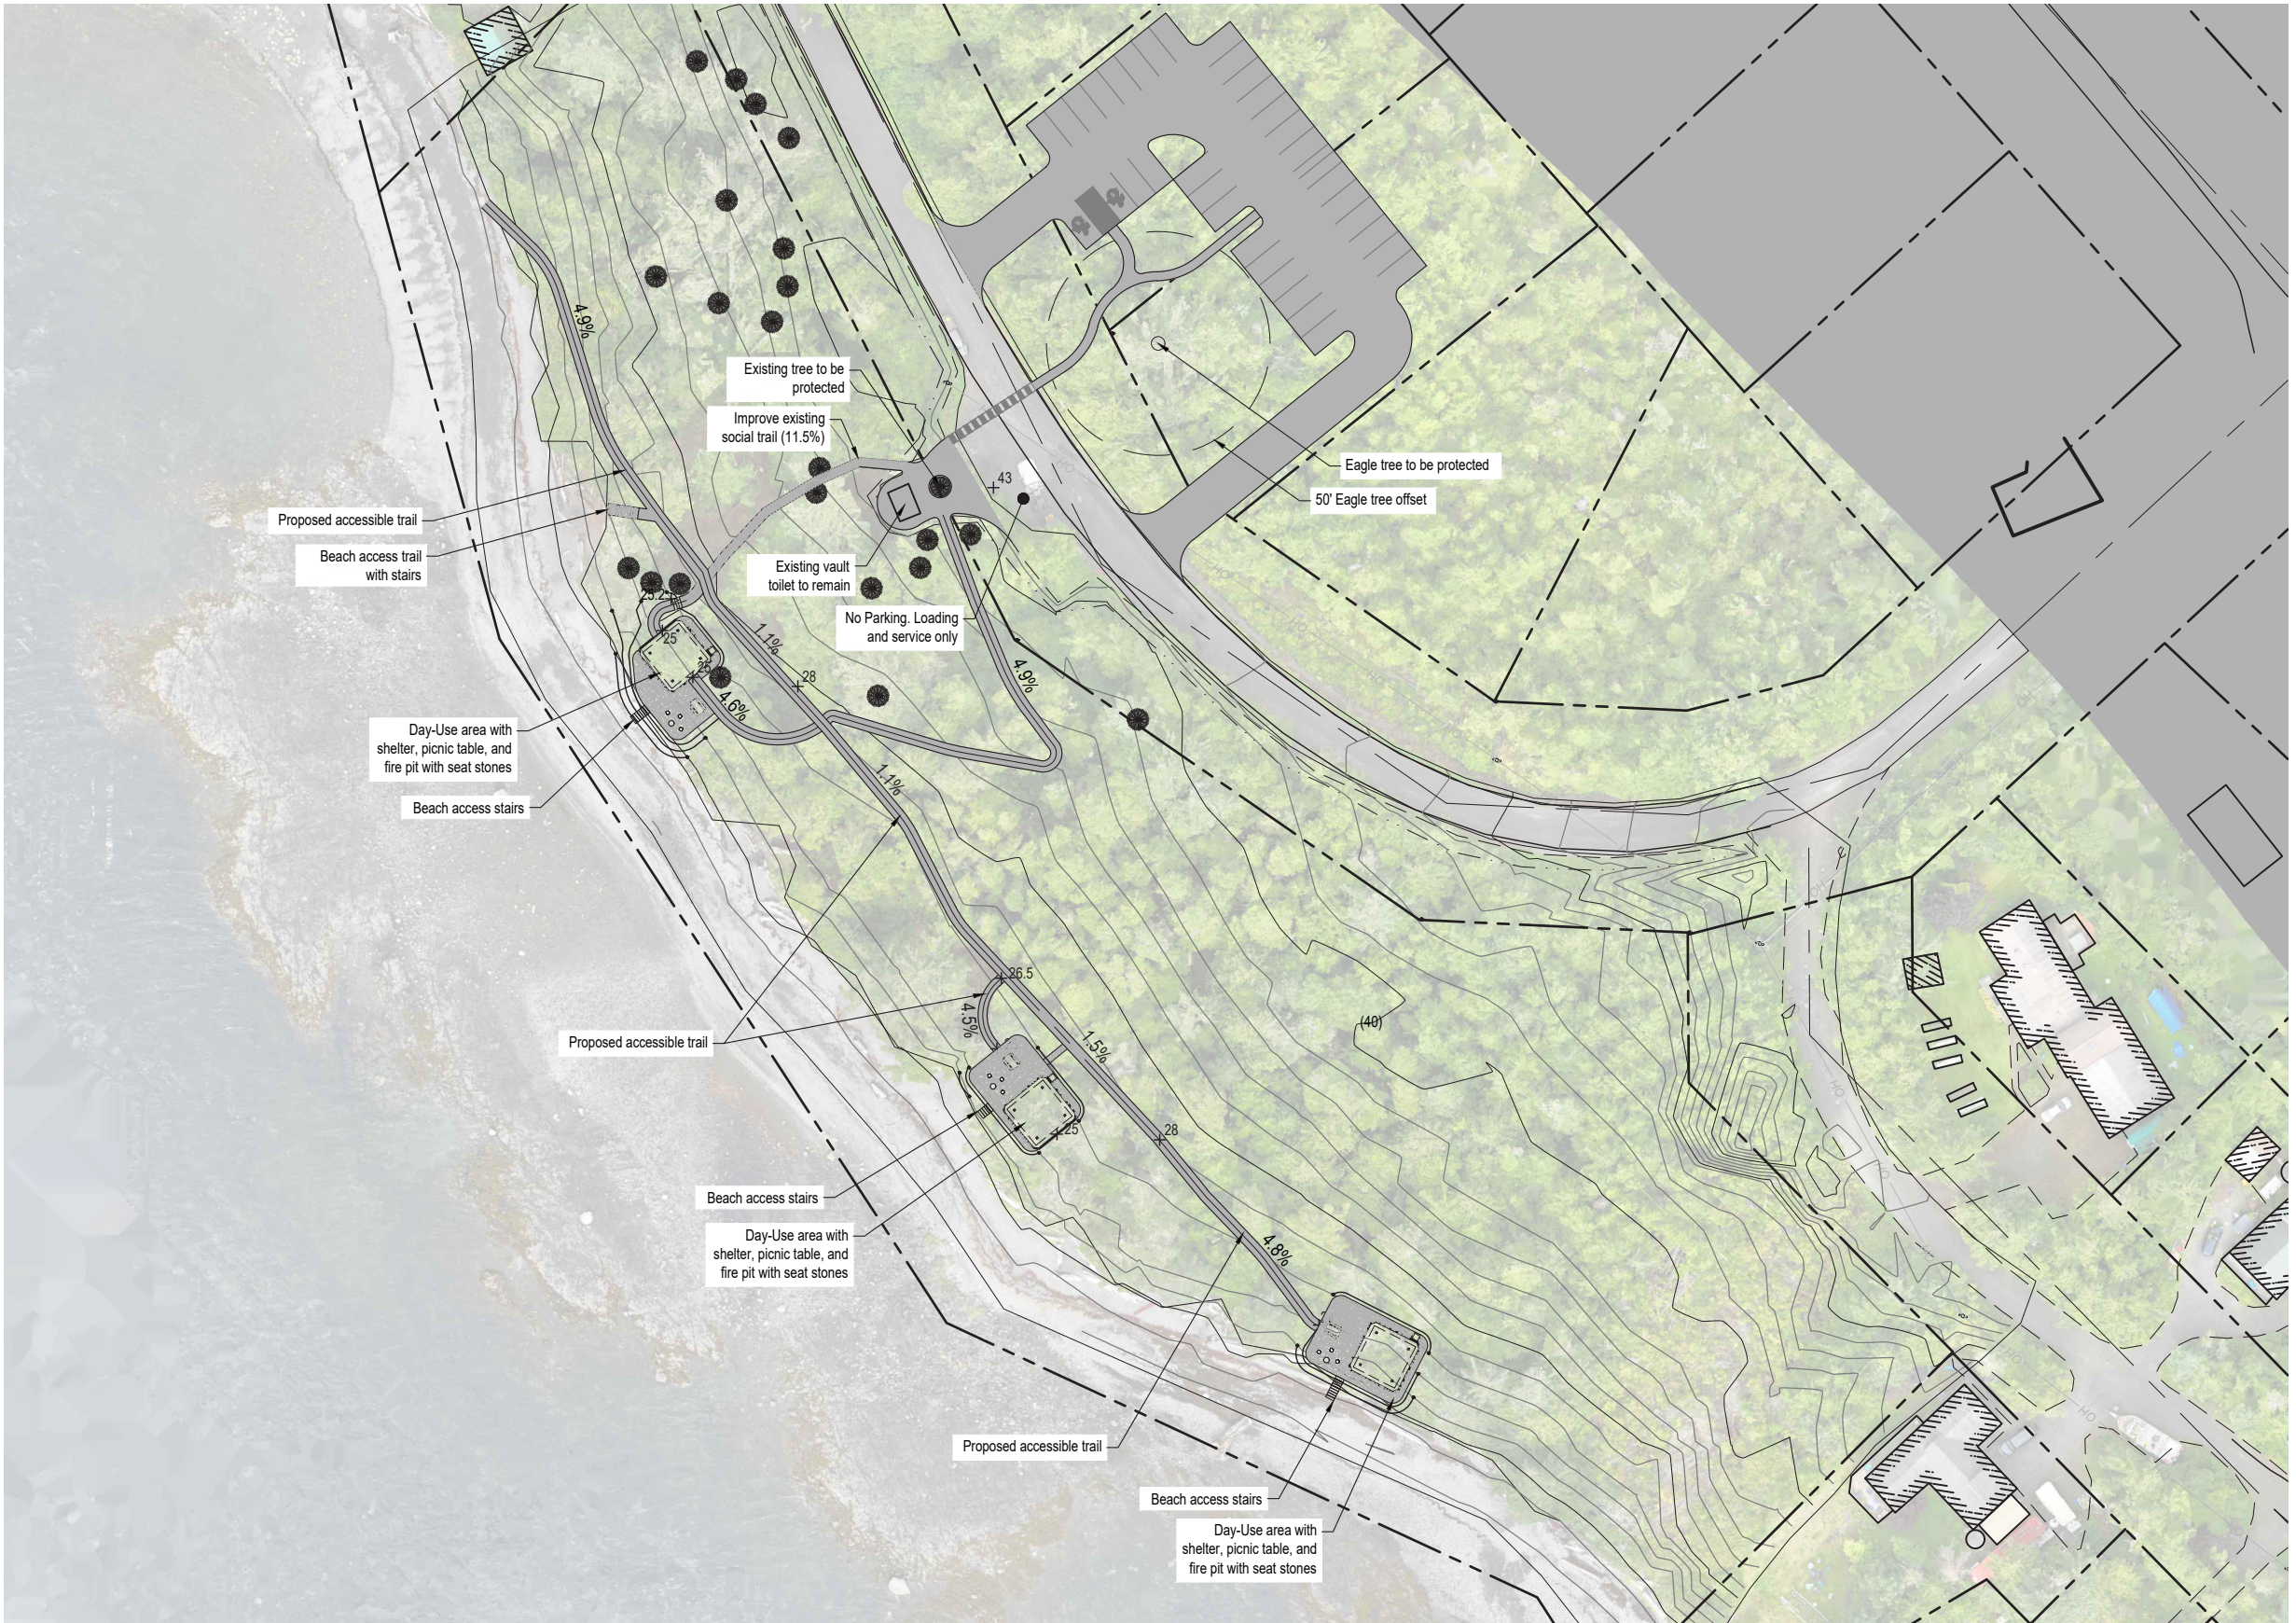

### South Point Higgins - Concept a



rev: 2024/09/25

